

CURVE	LENGTH	RADIUS
C1	88.63	2814.85
C2	130.00	2784.85
C3	325.00	2784.85


  

GRATE	RIM	INV.	IN.
50-1	7221.3	7217.6	
50-2	7220.8	7217.1	
50-3	7220.1	7216.5	
50-4	7218.6	7215.8	(N)
50-5	7218.6	7215.2	(N)
50-6	7217.2	7213.7	(S)


  

SEWER	GRATE	RIM	INV.
MI-0480	7224.05	7215.04	
MI-0500	7220.15	7214.02	
MI-0510	7220.17	7213.92	
MI-0510	7224.25(N)	7213.5	
MI-0510	7228.25(N)	7213.1	

**SITE PLAN**  
SCALE: 1" = 20'-0"

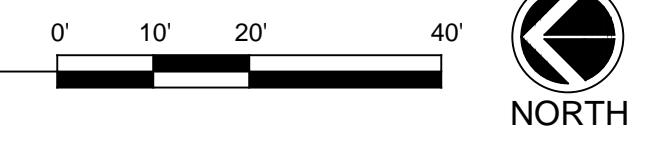

NOTE: PHONE, TV, WATER SERVICE AND ELECTRIC SERVICE SHOWN TO LOCATES WERE DONE BY LAND ON SEPT 23, 2015. FOR WALKS TESTING, SURVEY ACCURATE. OTHER WALKS LOCATES SHOWN HERE ON ARE APPROXIMATE. VERIFY LOCATIONS AND TEST CALL LOCATIONS.

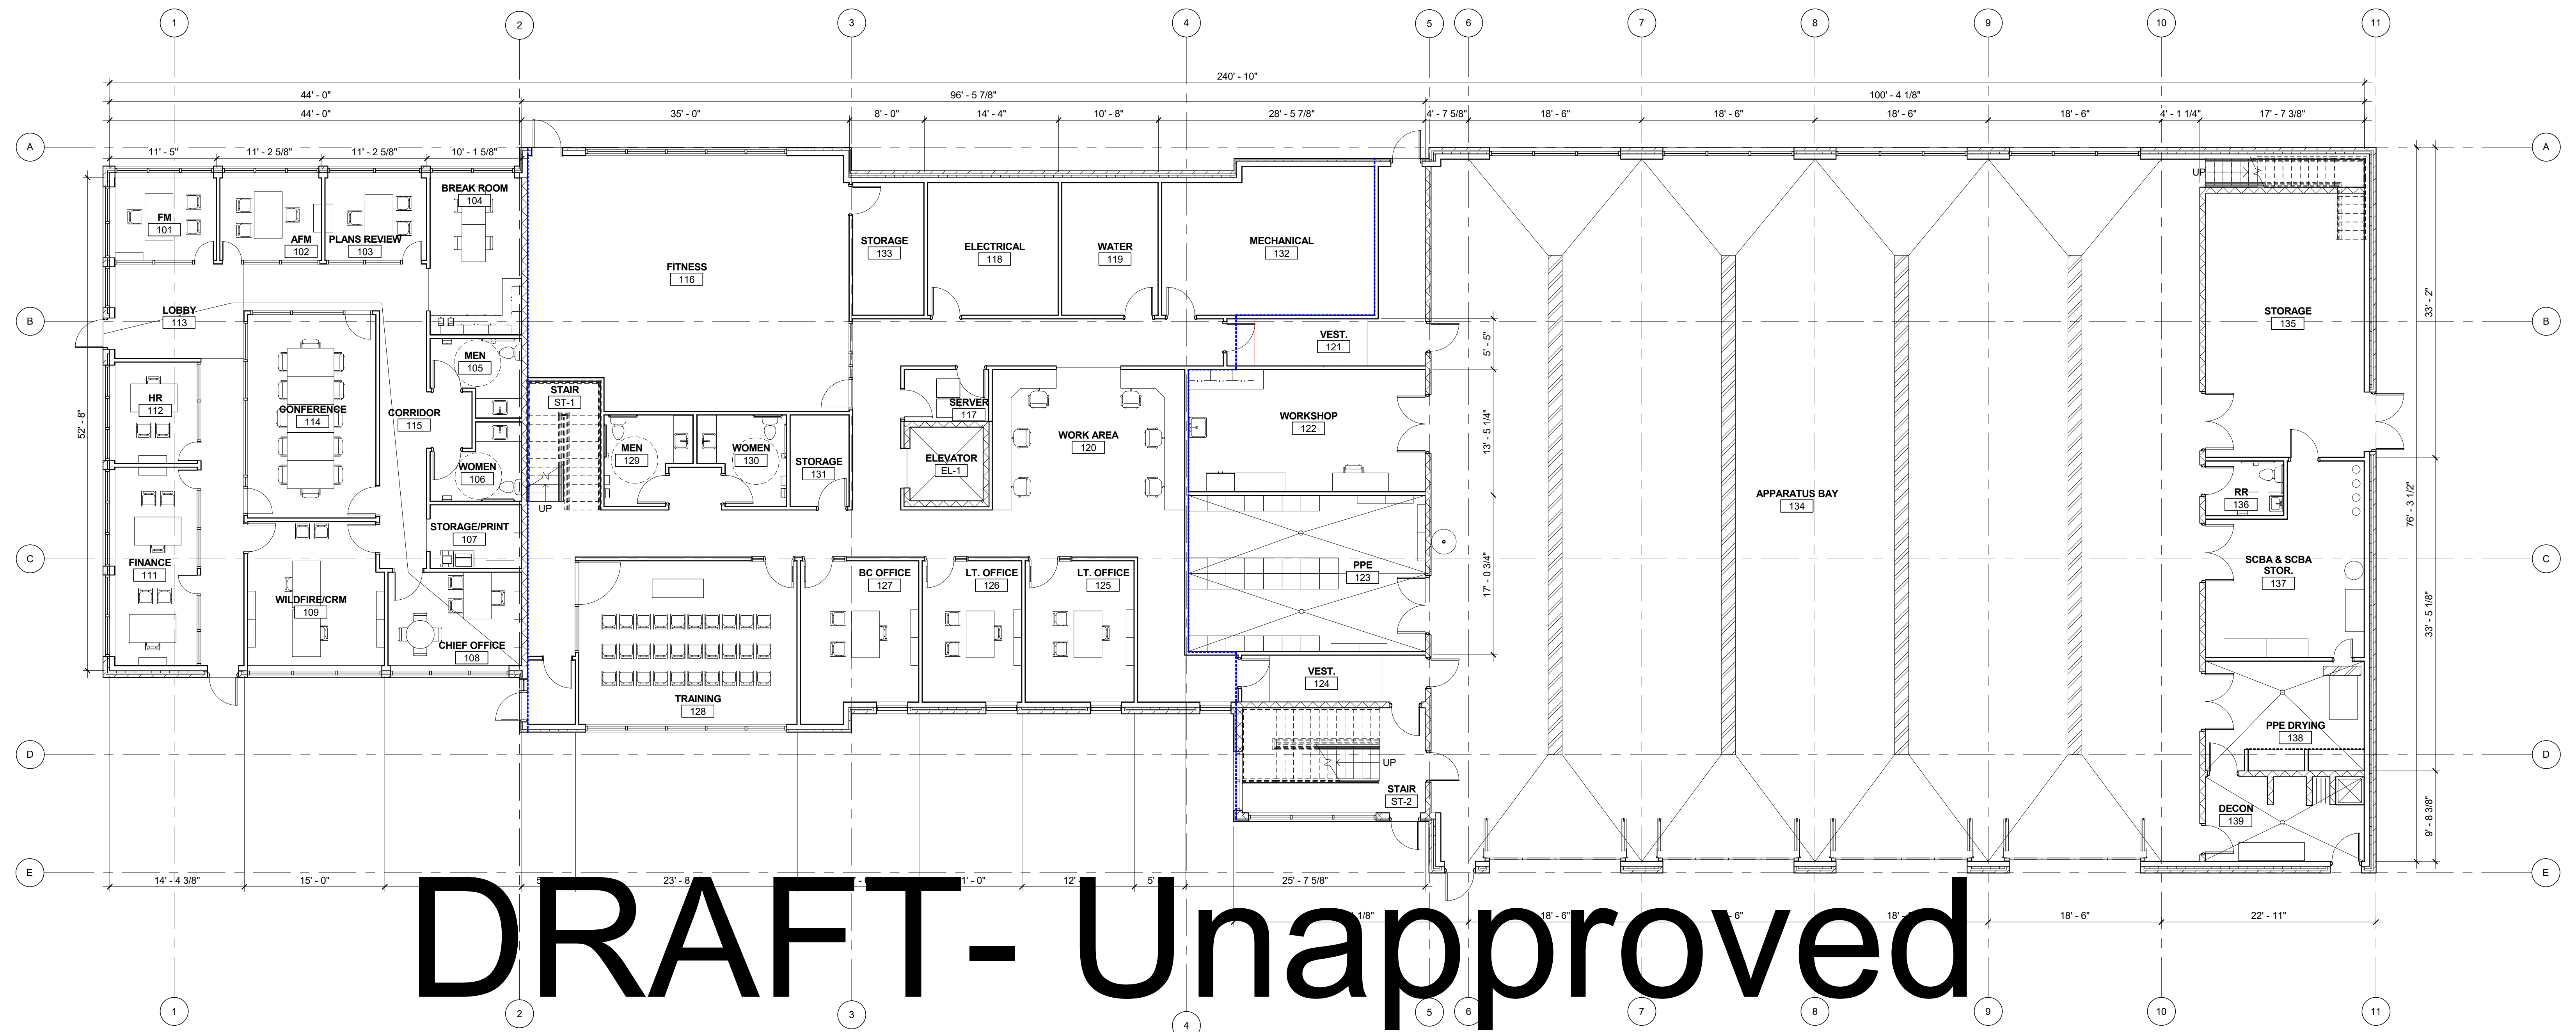

1 LEVEL 1 - FIRE STATION  
1/8" = 1'-0"



**DRAFT - Unapproved**

1 LEVEL 2 - FIRE STATION  
1/8" = 1'-0"



DRAFT- Unapproved





DRAFT - Unapproved





DRAFT - Unapproved

